


TARGET BANK

UTILITY BUILDING

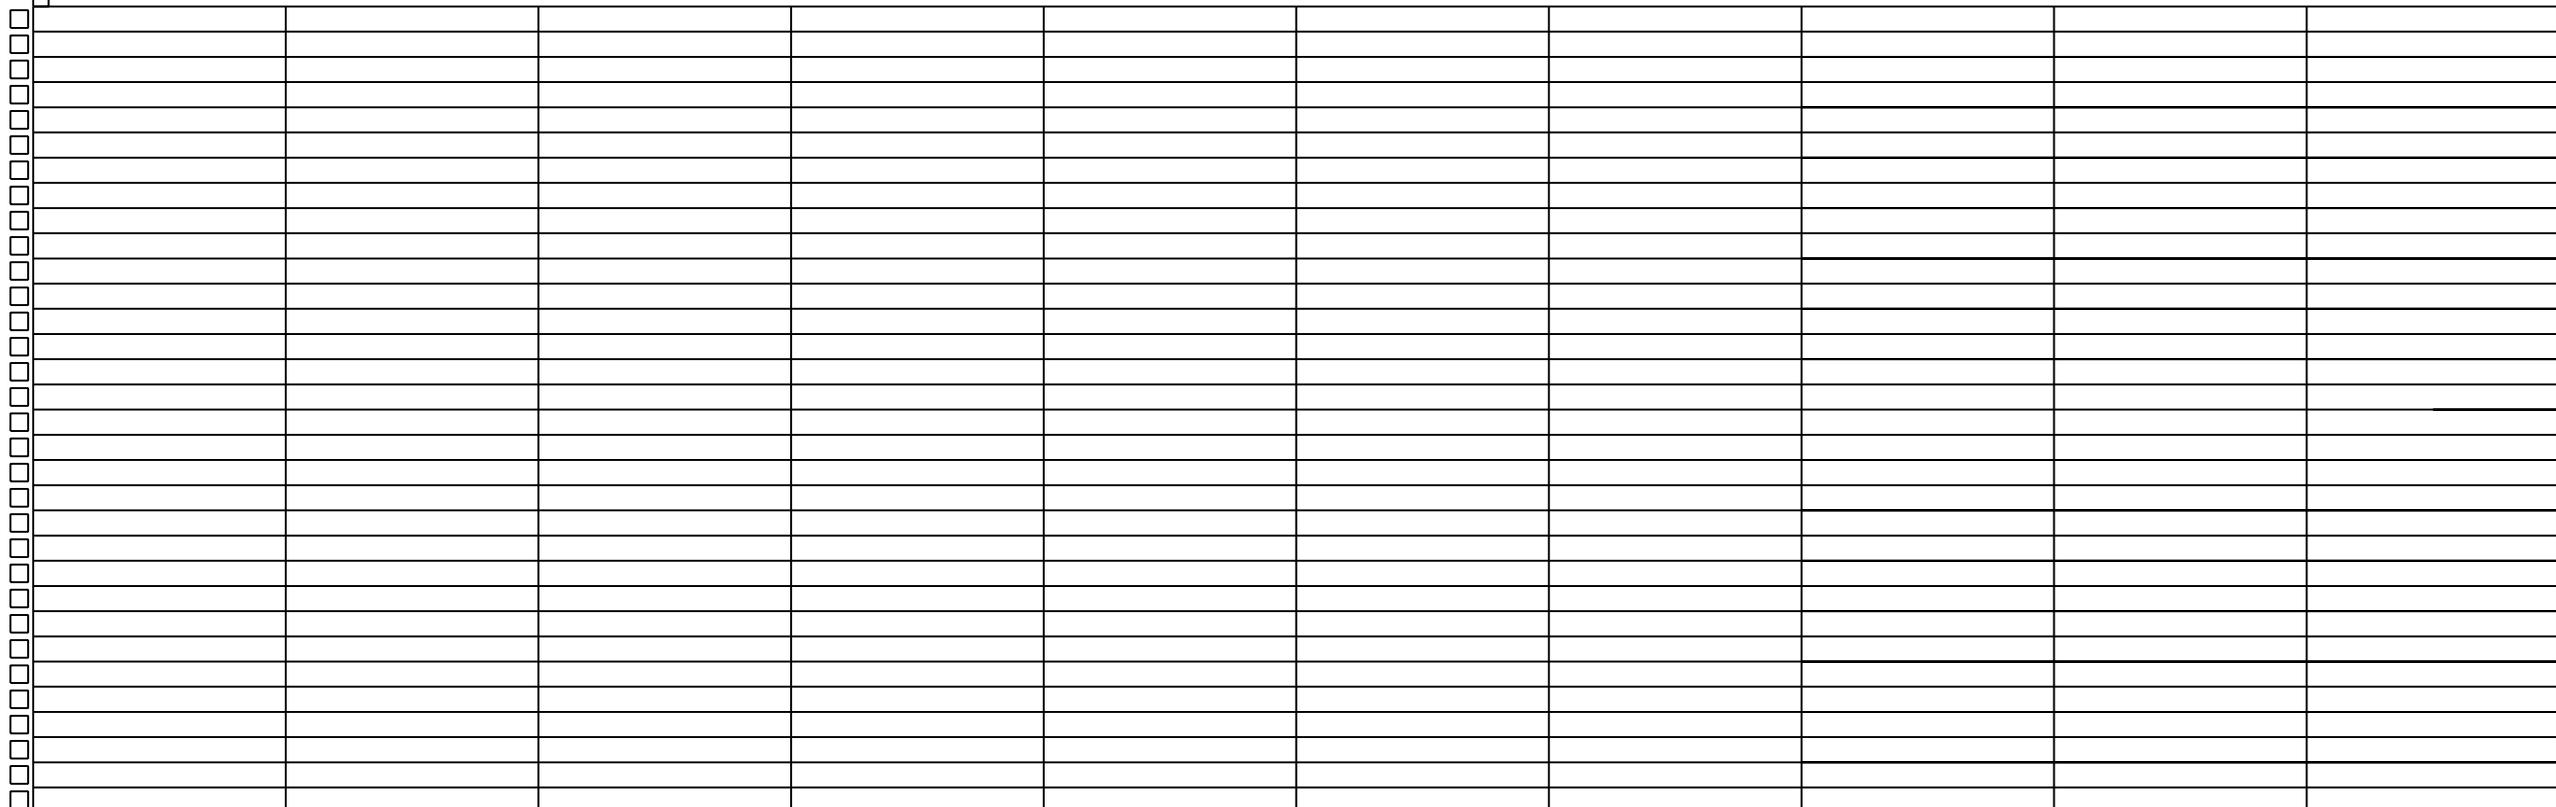

100m FIRING LINE

200m FIRING LINE

300m FIRING LINE

400m FIRING LINE

500m FIRING LINE

600m FIRING LINE

700m FIRING LINE

800m FIRING LINE

900m FIRING LINE

1000m FIRING LINE


10m WIDE FIRING LANES (TYP.)

RANGE AND TRAINING LAND PROGRAM
STANDARD DESIGN MANUAL
FCC: 17810
KNOWN DISTANCE RANGE

U. S. ARMY ENGINEERING AND
SUPPORT CENTER, HUNTSVILLE
HUNTSVILLE, ALABAMA
1 SEP 2006

Designed by:	Date:	Rev.
Drawn by:	Design file no.	
Reviewed by:	Drawing code:	
Submitted by:	File name:	
	Plot date:	
	Plot scale:	

Rev. 1	Description	Date	Approved

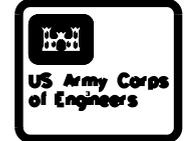

Sheet reference number:
KDR-C-01
Sheet of