


Drawing 8002001 was last revised at 3:28 p.m. on 08-11-1991.

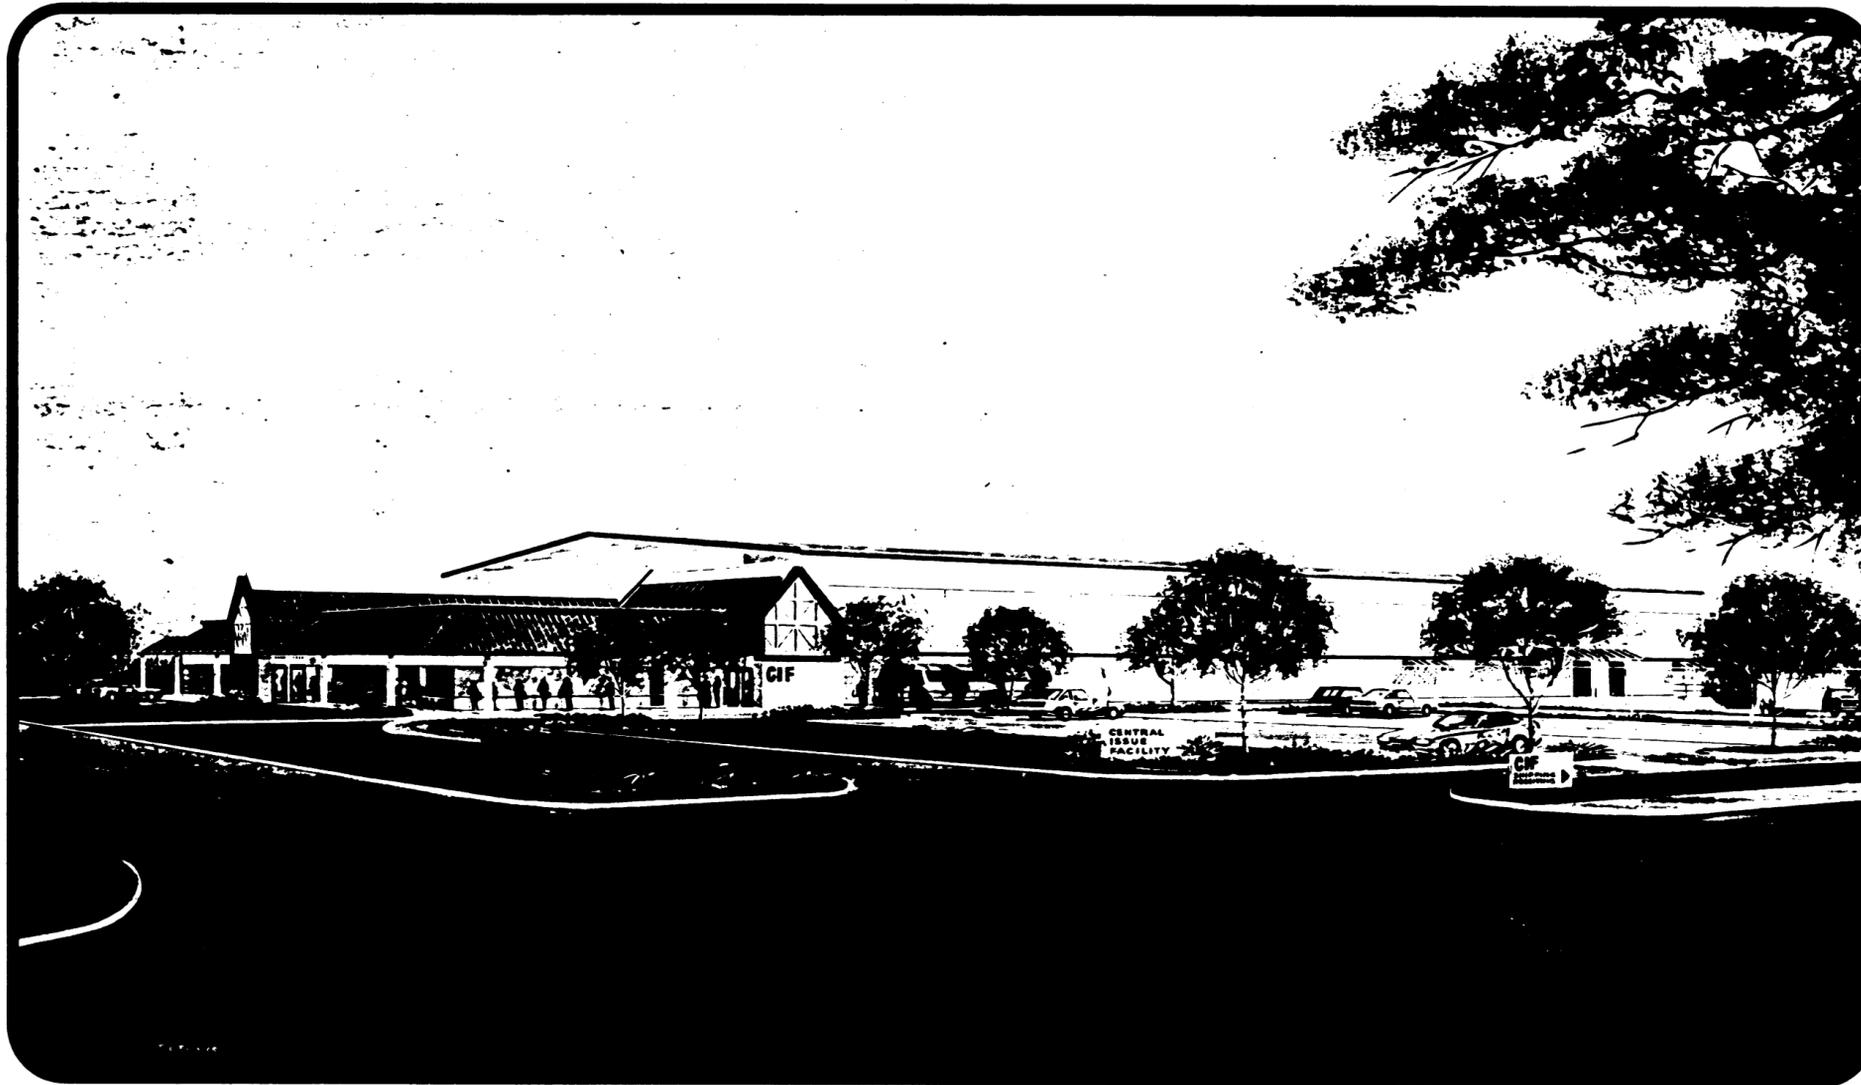

INDEX OF DRAWINGS:

- | SHT | DESCRIPTION |
|-----|--|
| 1. | COVER SHEET / PERSPECTIVE
o INDEX OF DRAWINGS
o GENERAL DESCRIPTION |
| 2. | SITE PLAN / LARGE STAND ALONE
o OPTIONAL DESIGN FEATURES
o SITE REQUIREMENTS |
| 3. | FLOOR PLAN / LARGE CIF |
| 4. | CUSTOMER FLOW DIAGRAM
o FUNCTIONAL / OPERATIONAL REQUIREMENTS |
| 5. | FURNITURE/EQUIPMENT LAYOUT
o ARCHITECTURAL DESIGN OBJECTIVES |
| 6. | BUILDING ELEVATIONS / SECTIONS |
| 7. | BUILDING SECTION / FLOOR PLAN /
o SHIPPING AND RECEIVING |
| 8. | WALL SECTIONS
o STRUCTURAL DESIGN OBJECTIVES |
| 9. | BASIC ISSUE MATRIX
OPTIONAL CONFIGURATIONS |
| 10. | FLOOR PLAN / MEDIUM CIF
o MECHANICAL DESIGN OBJECTIVES |
| 11. | FLOOR PLAN / SMALL CIF
o ELECTRICAL DESIGN OBJECTIVES |
| 12. | SITE PLAN -- G.P. WAREHOUSE/LARGE |
| 13. | FLOOR PLAN -- G.P. WAREHOUSE/LARGE
o FIRE PROTECTION AND LIFE SAFETY
o COMBINATION CIF & G. P. WAREHOUSE |

GENERAL DESCRIPTION

The mission for this Central Issue Facility is to provide a single point for the receipt, storage, issue, exchange, and turn-in of all authorized organizational clothing and individual equipment (OCIE) items at United States Army Installations.

This standard definitive design has been developed as a guide for the design of Small, Medium, and Large Central Issue Facilities throughout the continental United States (CONUS). To some extent, the functional and technical requirements should also be utilized in the development of CIF designs outside the continental United States (OCONUS). This definitive should be referenced and utilized at those installations where existing CIF's are to be remodeled and/or renovated as there are many features that should be incorporated into the design that will provide an overall improvement and efficiency upgrade in the remodeled or renovated facility.



**US Army Corps
of Engineers**
Seattle District

CENTRAL ISSUE FACILITY DEFINITIVE DESIGN

THE ORB ORGANIZATION
Architects - Planners - Engineers 607 SW Grady Way, Renton, Washington 98055-2977

REVISIONS			
SYMBOL	DATE	DESCRIPTION	BY

		ORB ORGANIZATION U.S. ARMY ENGINEER DISTRICT, SEATTLE CORPS OF ENGINEERS SEATTLE, WASHINGTON
Department of the Army Facility Standardization Program CENTRAL ISSUE FACILITY DEFINITIVE DESIGN US Army Troop Support Agency		
DATE: DAC87-88 --C-0084	FILE NO.: 441-11-91 442-18-01	DATE: OCT 30, 1991 SHEET 1 OF 13
TSA		1