


NO.	NAME
101	HALLWAY
130	HALLWAY
131	MEDICATION PREP ROOM
132	HALLWAY
133	ISOLATION BEDROOM
134	BATH
135	ANTEROOM
136	HALLWAY
137	NOURISHMENT ROOM
138	TREATMENT ROOM
139	SOILED UTILITY
140	4 BED WARD
141	4 BED WARD
142	4 BED WARD
143	LAVATORY/SHOWER
144	TOILET
145	HALLWAY
146	EQUIPMENT ROOM
147	HALLWAY
148	DAY ROOM
150	MECHANICAL
151	HALLWAY
152	4 BED WARD
153	4 BED WARD
154	4 BED WARD
155	ANTEROOM
156	ISOLATION BEDROOM
157	BATH

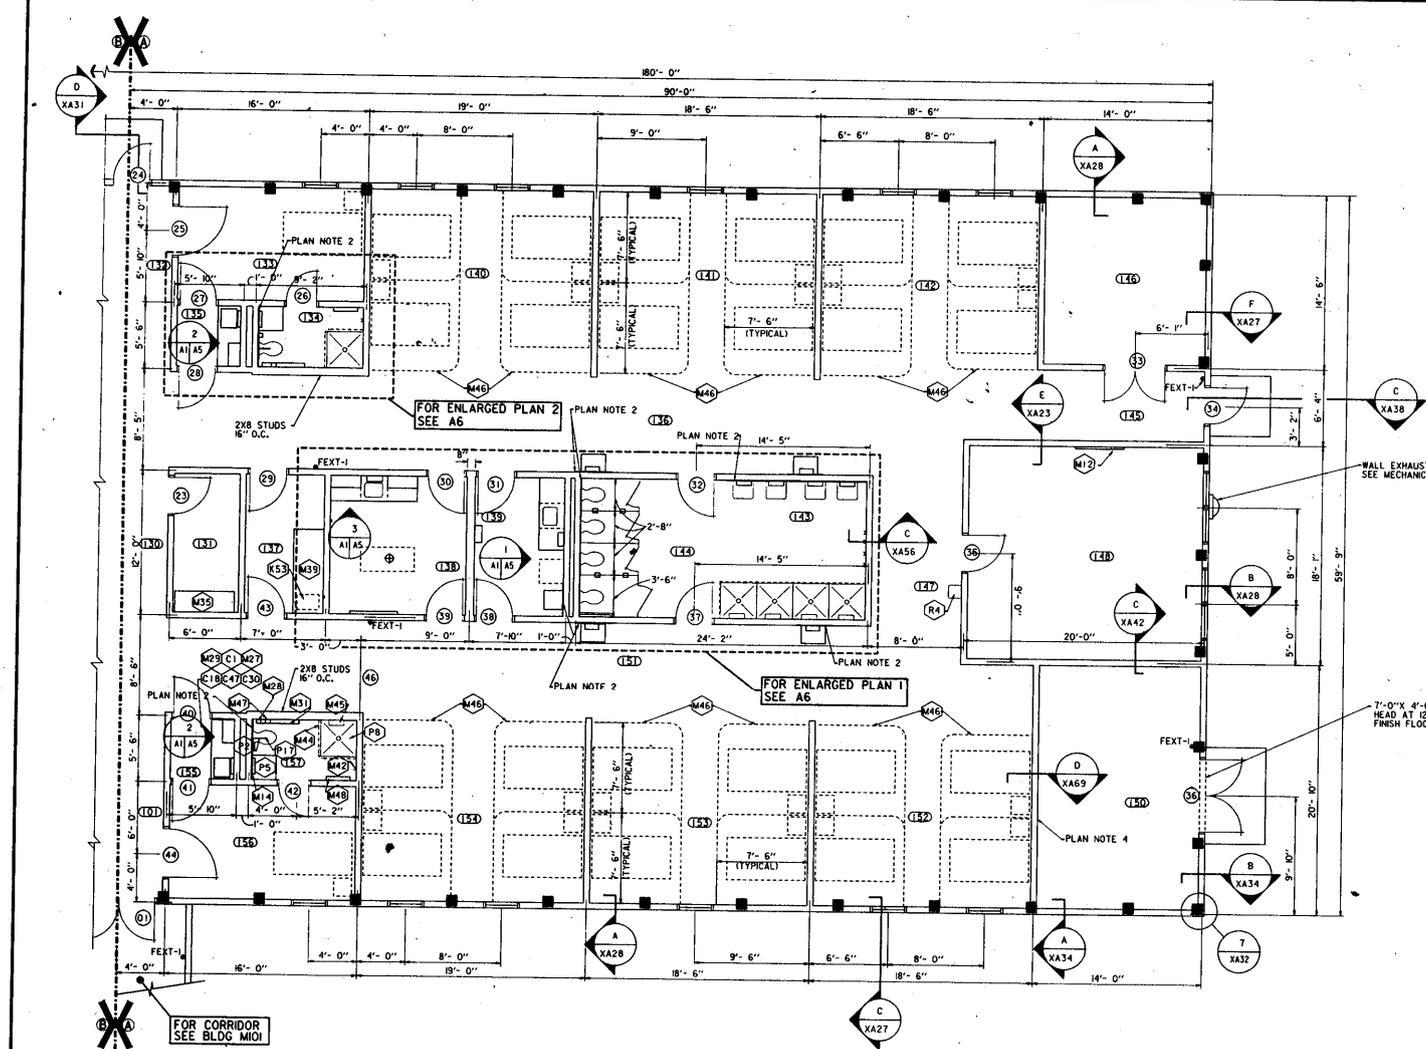


PLAN NOTES:

1. TOILET PAPER HOLDER TYPICAL AT EACH WATER CLOSET 30" ABOVE FLOOR AND 32" FROM WALL.
2. FIBERGLASS REINFORCED POLYESTER PANEL, TOP AT 8'-0" ABOVE FINISH FLOOR.
3. PAPER TOWEL DISPENSER 52" ABOVE FLOOR.
4. ADD SOUND ATTENUATION BLANKETS THIS WALL.

SUGGESTED FURNITURE LAYOUT IS FOR INFORMATIONAL PURPOSES ONLY. GOVERNMENT FURNISHED AND INSTALLED. ALTERNATE FIRST FLOOR REFERENCES DO NOT APPLY TO THIS DRAWING.

FOR EQUIPMENT SCHEDULE SEE SHEET A5

UNIT 'A' FLOOR PLAN
1/4" INCH = 1 FOOT

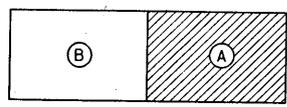

KEY PLAN

Symbol	Description	Date Approved
Revisions		
J. E. SIRRINE COMPANY US ARMY ENGINEER DIVISION HUNTSVILLE		
ARCHITECT - ENGINEER DIVISION CORPS OF ENGINEERS		
GREENVILLE, SOUTH CAROLINA HUNTSVILLE, ALABAMA		
Site adapt A/E :	ARMY MOBILIZATION DESIGNS	
WARD - 46 BED		
UNIT A FLOOR PLAN		
Dwn. by : RWO	Ckd. by : J.M.	
Reviewed by : WJY	Date : 14 MAY 84	Sheet reference number :
Approved by : GDA	Drawing code : M 510-10-F	Design file no. : M086A01
A-1		Rev. :
Sheet 1 of 6		

