


RELIGIOUS EDUCATION FACILITY - SCHEME C

NO SCALE

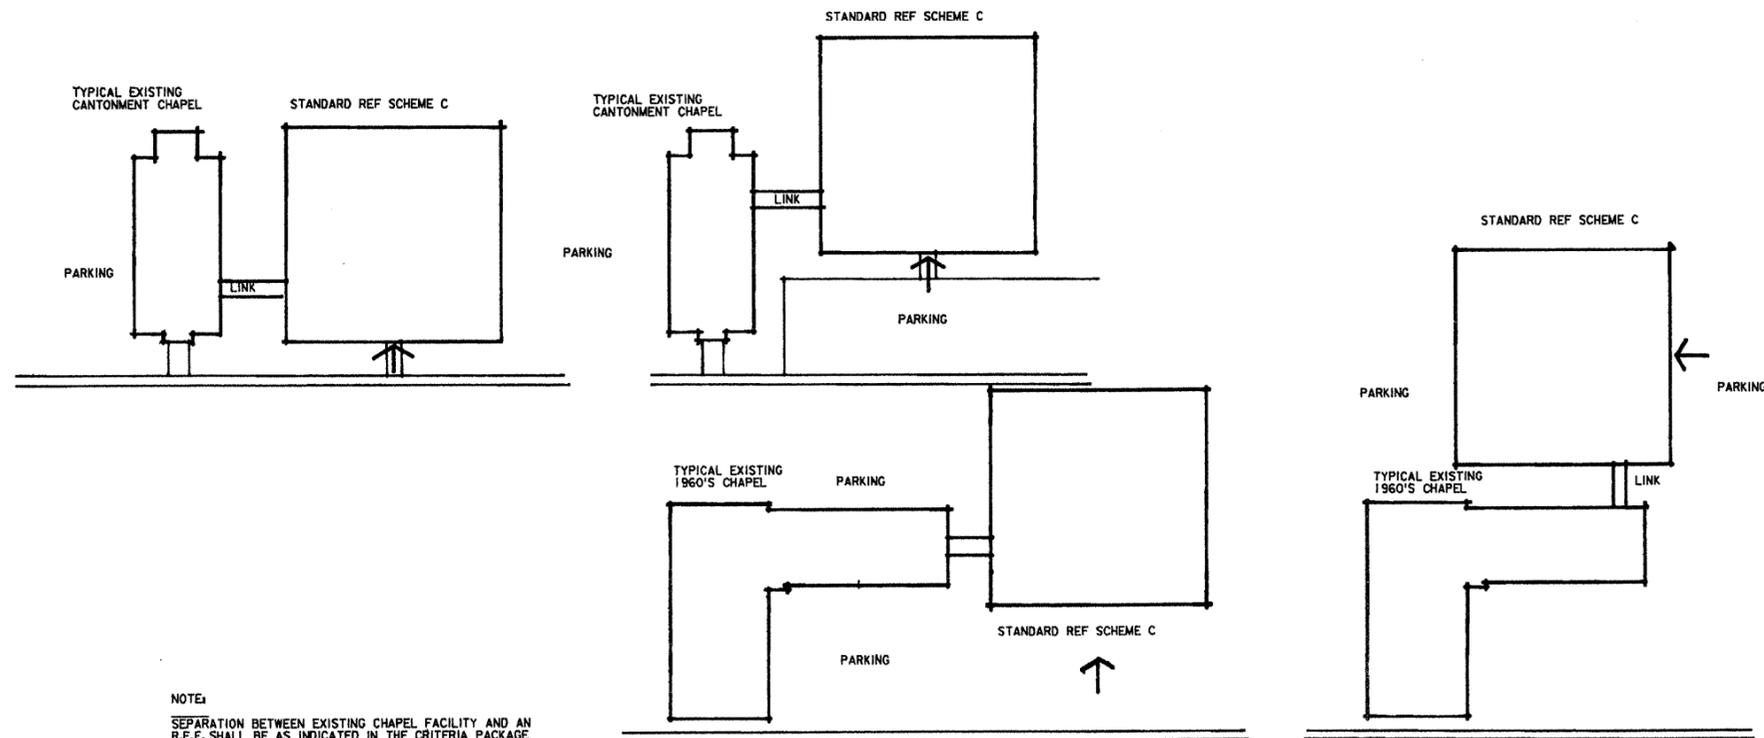

NOTE:
SEPARATION BETWEEN EXISTING CHAPEL FACILITY AND AN R.E.F. SHALL BE AS INDICATED IN THE CRITERIA PACKAGE PROVIDED WITH EACH SPECIFIC PROJECT.
THE SITE DIAGRAMS SHOWN ARE FOR ILLUSTRATION ONLY. OTHER POSSIBILITIES WILL EXIST DEPENDING ON EACH PROJECT'S ACTUAL SITE CONDITIONS.

SITE DIAGRAMS

NO SCALE

Approved by	USACE, Director of Mill Creek, DE	Date:
Recommended by	USACE, Director of Mill Creek, DE	Date:
Prepared by	US ARMY CORPS OF ENGINEERS, HUNTSVILLE DIVISION, HUNTSVILLE, ALABAMA	Date:
Chief/Design		Date:

Designed by:	X	Checked by:	L. CRAB
Date:	X	Design file no.:	EP-0014.dgn
Drawn by:	X	Plot Scale Ratio:	1:1
Reviewed by:	X	Drawing code:	DEF 700-18
Submitted by:	X	Contract No.:	DACA 45
Chief:	X	DACA 45	

DEPARTMENT OF THE ARMY
FACILITIES STANDARDIZATION PROGRAM
RELIGIOUS EDUCATION FACILITIES
SCHEME C SITE DIAGRAMS