




| AREA ANALYSIS | SCHEME A |
|--|-------------------------|
| PROGRAMMED SPACES | FLOOR AREA (SQ. METERS) |
| ACTIVITY CENTER | 100 |
| RAISED PLATFORM | 70 |
| STORAGE FOR ACTIVITY CENTER | 20 |
| KITCHEN & STORAGE | 20 |
| CLASSROOMS 2 @ 24M | 48 |
| 4 @ 36M | 144 |
| 4 @ 17M | 68 |
| OFFICE /RECEPTION | 42 |
| CONF./CLASSROOM/ RESOURCE CENTER & STORAGE | 40 |
| TOILETS | 20 |
| ENTRANCE CANOPY | 0 |
| OPTIONAL CANOPY EXTENSION | (20) |
| MECHANICAL/ELECTRICAL | 30 |
| CIRCULATION/ STRUCTURAL/ MISCELLANEOUS | 200 |
| TOTAL (WITHOUT OPTIONAL CANOPY) | 1000 |


REVISIONS TO THIS PLAN
 INCLUDES REVISIONS FROM
 CHIEF, MILITARY LIFE CENTER
 FLOOR PLAN
 SCHEME A

Sheet reference number:
3
 Sheet 3 of 11

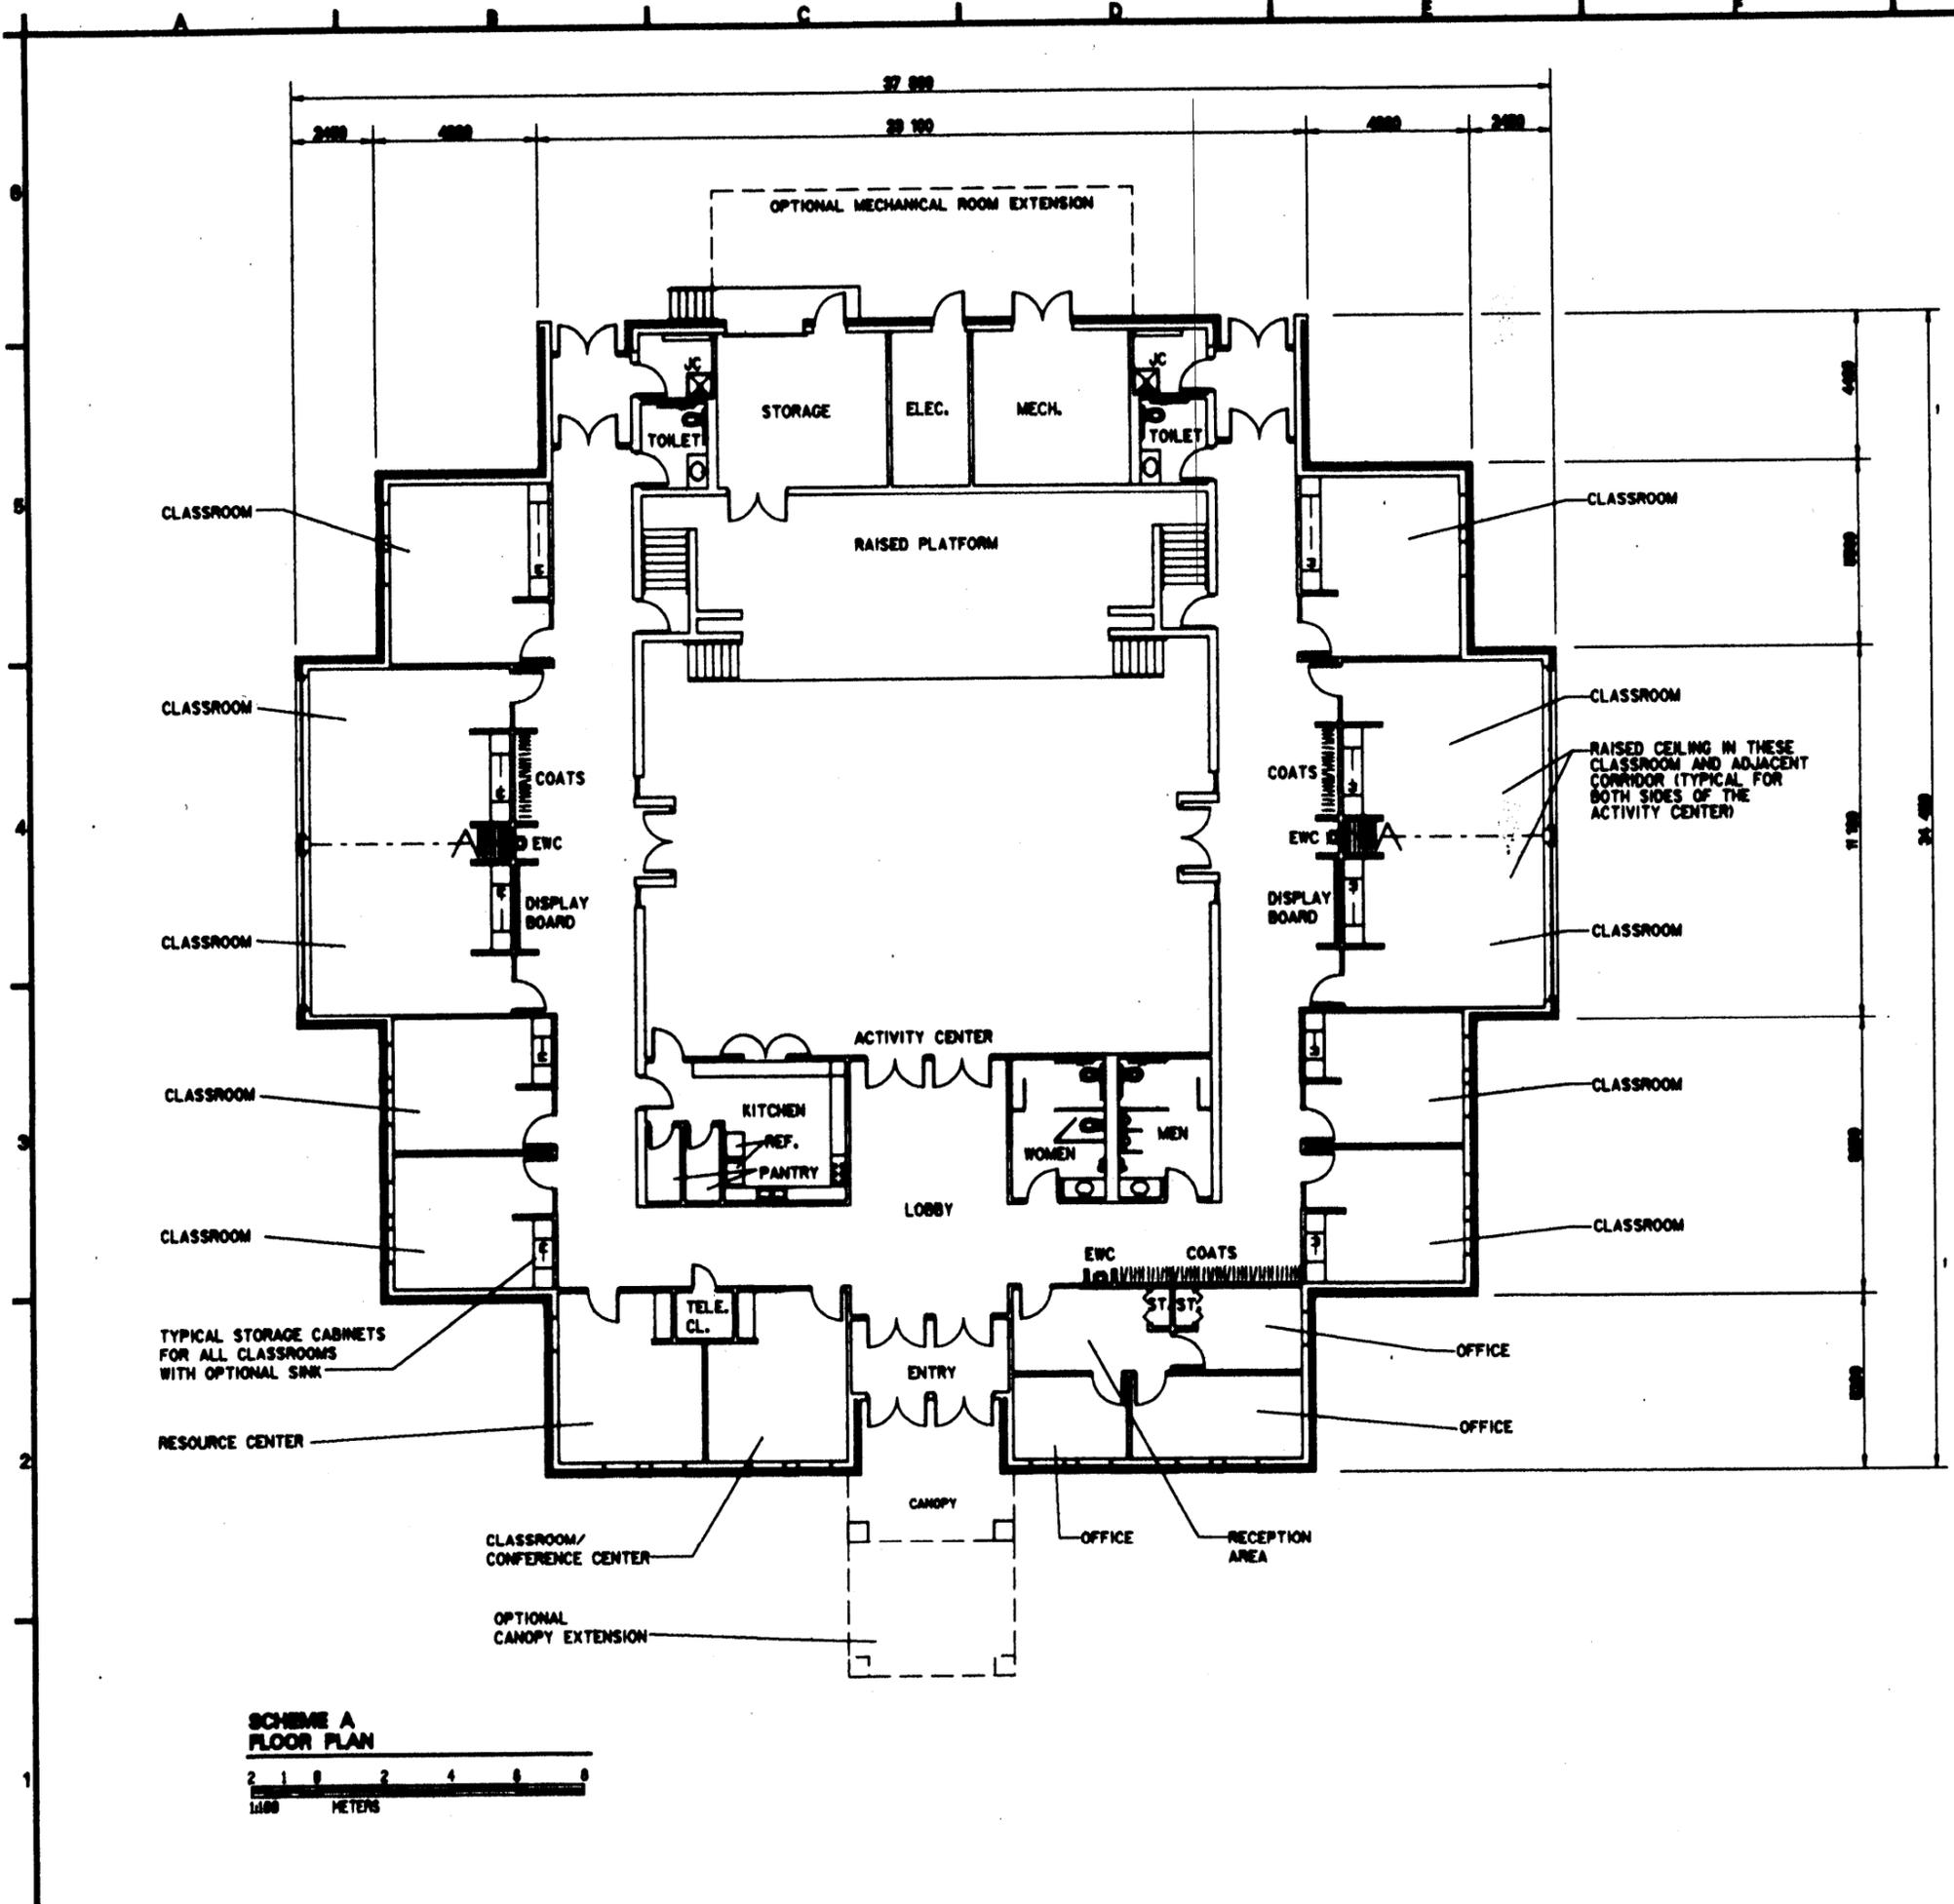

SCHEME A
 FLOOR PLAN
